


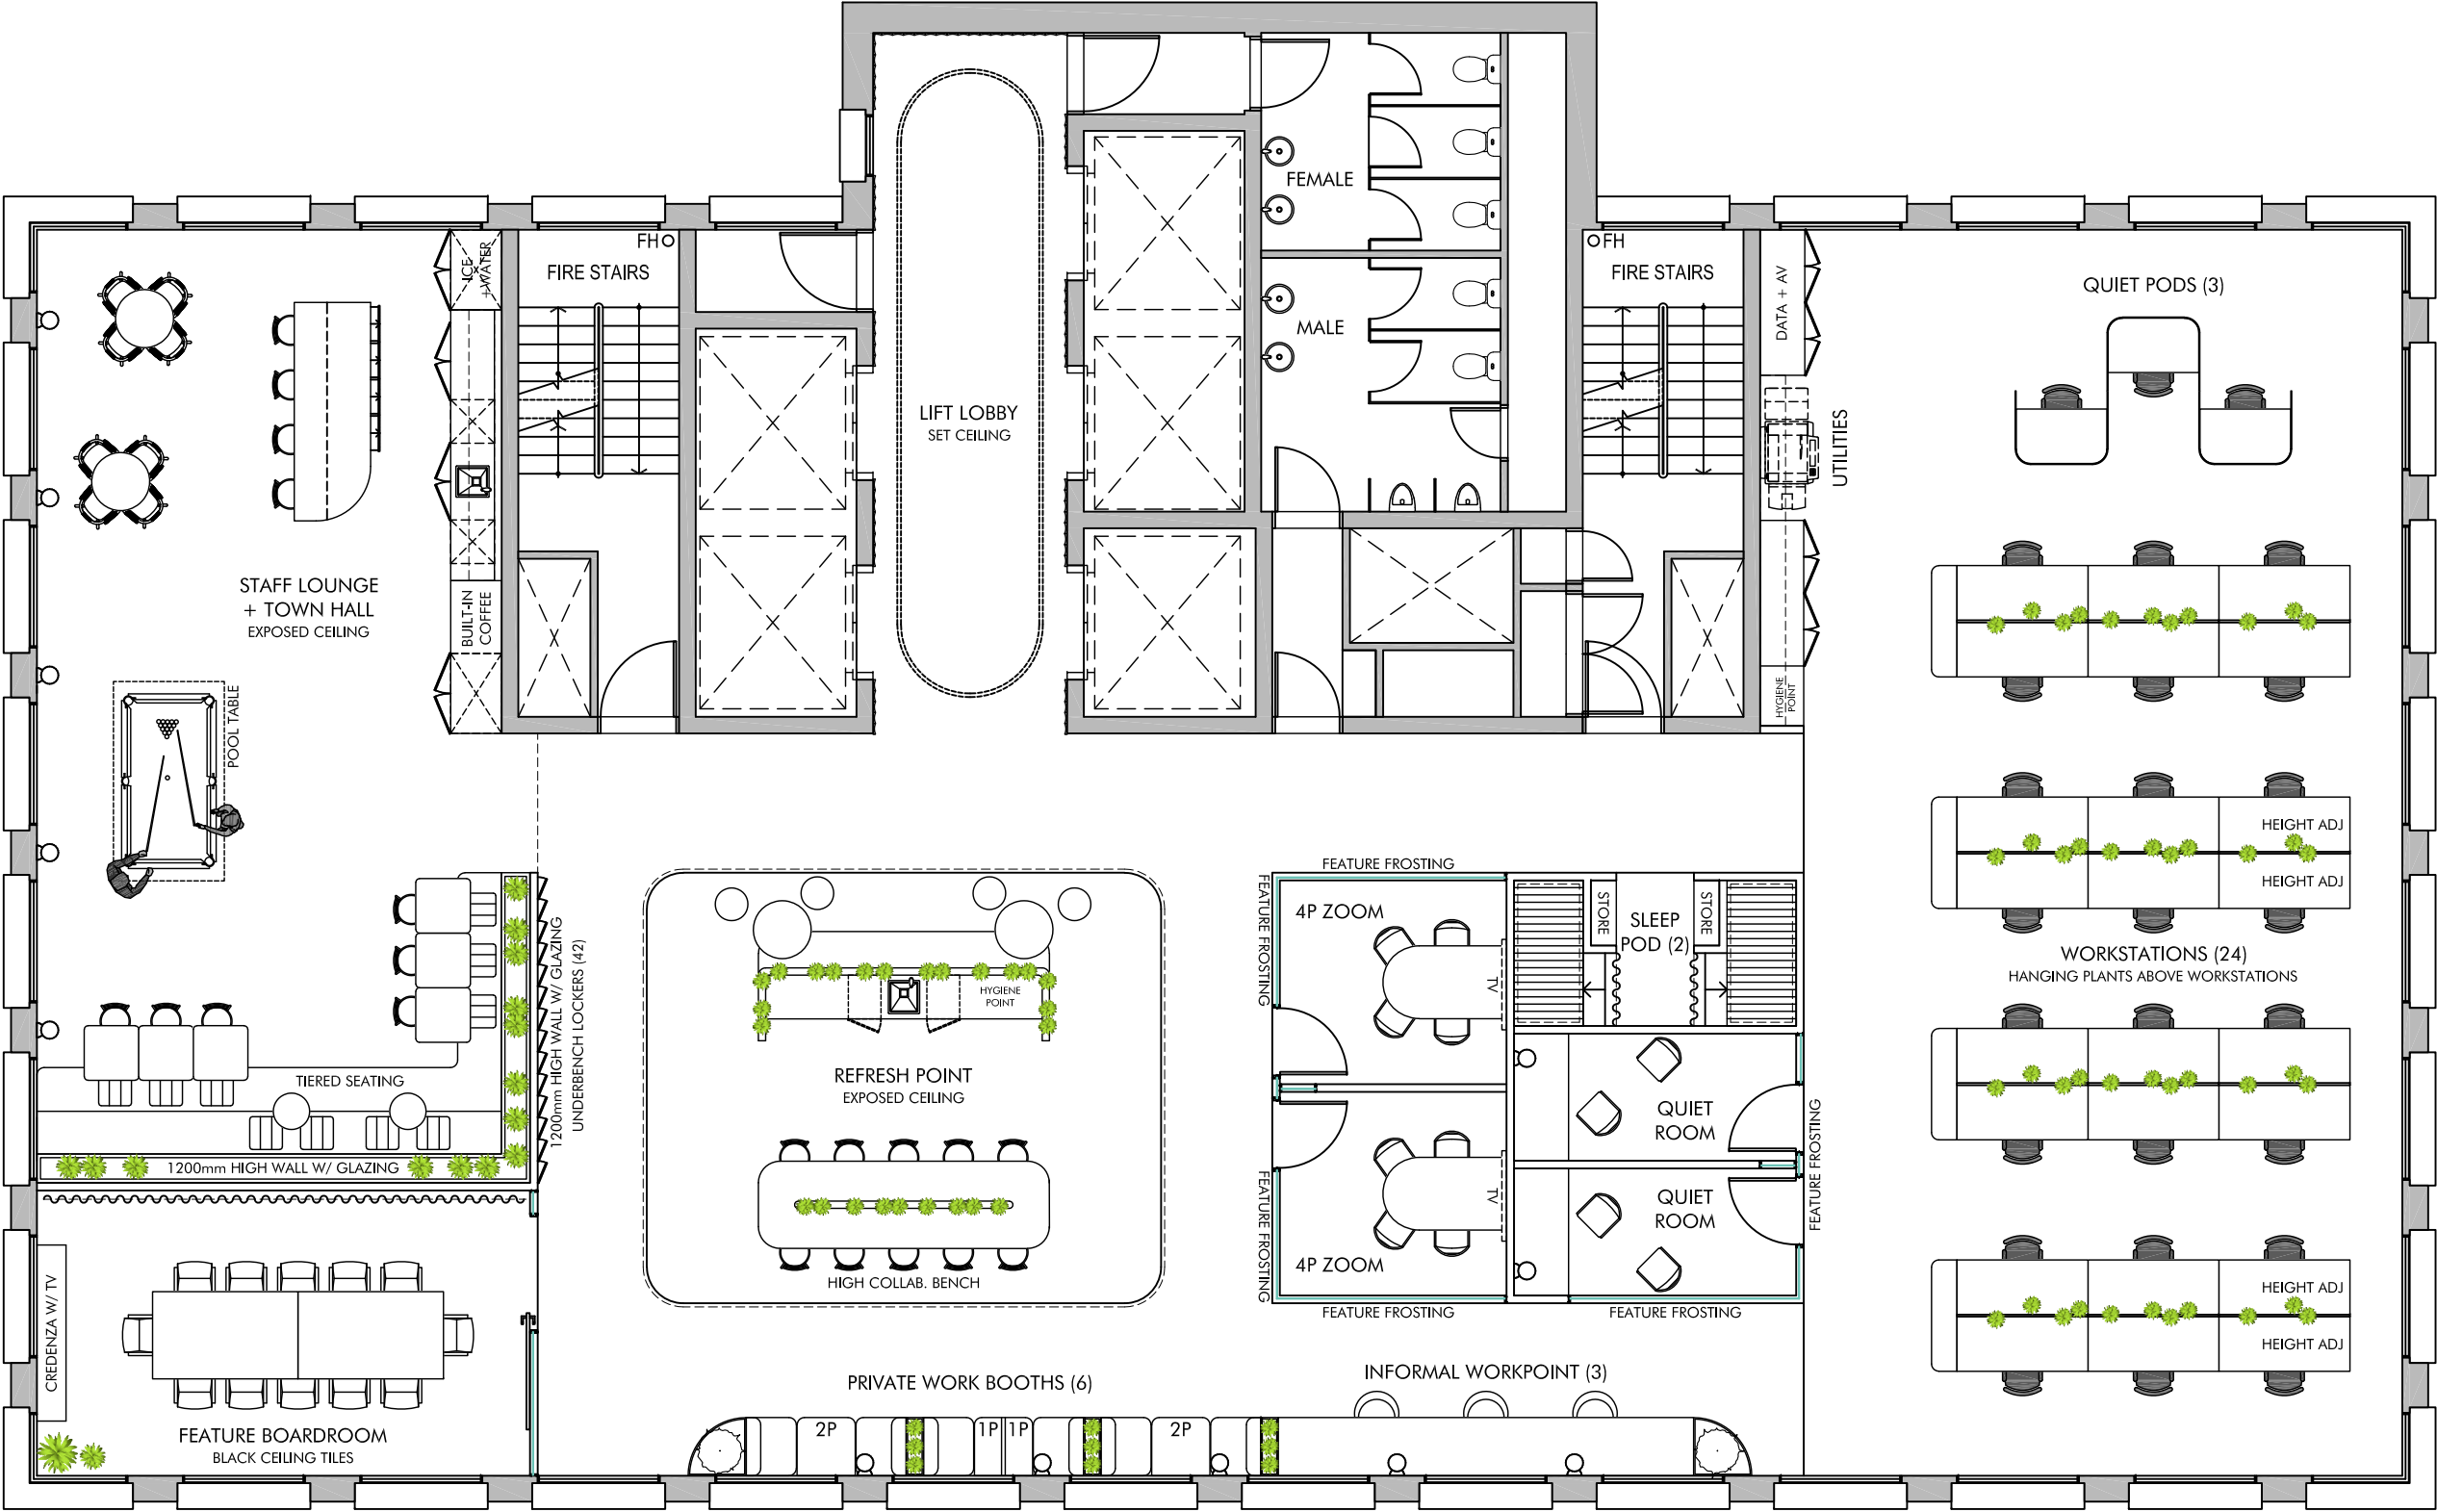

01 Title 1
- Title 2 Title 3 Title 4
SCALE 1:100@A3

PRELIMINARY

ARCHWAY

ABN 36 010 704 417
Q.B.C.C. 75380
Level 23, 324 Queen Street, Brisbane CBD
GPO Box 38, QLD 4001
07 3211 7500
www.archwaycommercialinteriors.com.au

CLIENT
Client

PROJECT
Project 1
Project 2
Project 3
Project 4

© COPYRIGHT ARCHWAY COMMERCIAL INTERIORS.
DO NOT SCALE FROM DRAWINGS. USE FIGURED DIMENSIONS INDICATED. ALL
DIMENSIONS ARE IN MILLIMETERS. REPORT ALL DISCREPANCIES TO ARCHWAY
COMMERCIAL INTERIORS BEFORE COMMENCING ANY & ALL WORK.

DRAWN BY
Drawn By

DATE
Date

CHECKED BY
Checked By

SCALE
1:100@A3

DRAWING TITLE
Title 1
Title 2
Title 3
Title 4

JOB NUMBER
Job

REVISION
Revision

DRAWING NUMBER
A-0000